




EASTERN HOUSE BORER

ALL TIMBER ELEMENTS TO BE TREATED TO CLASS H2 OR HIGHER GRADE


SYMBOL LEGEND

- SMOKE DETECTOR
- EXHAUST FAN
- MAN HOLE
- HOT WATER UNIT
- TAP
- COMB M/BOX
- GAS POINT

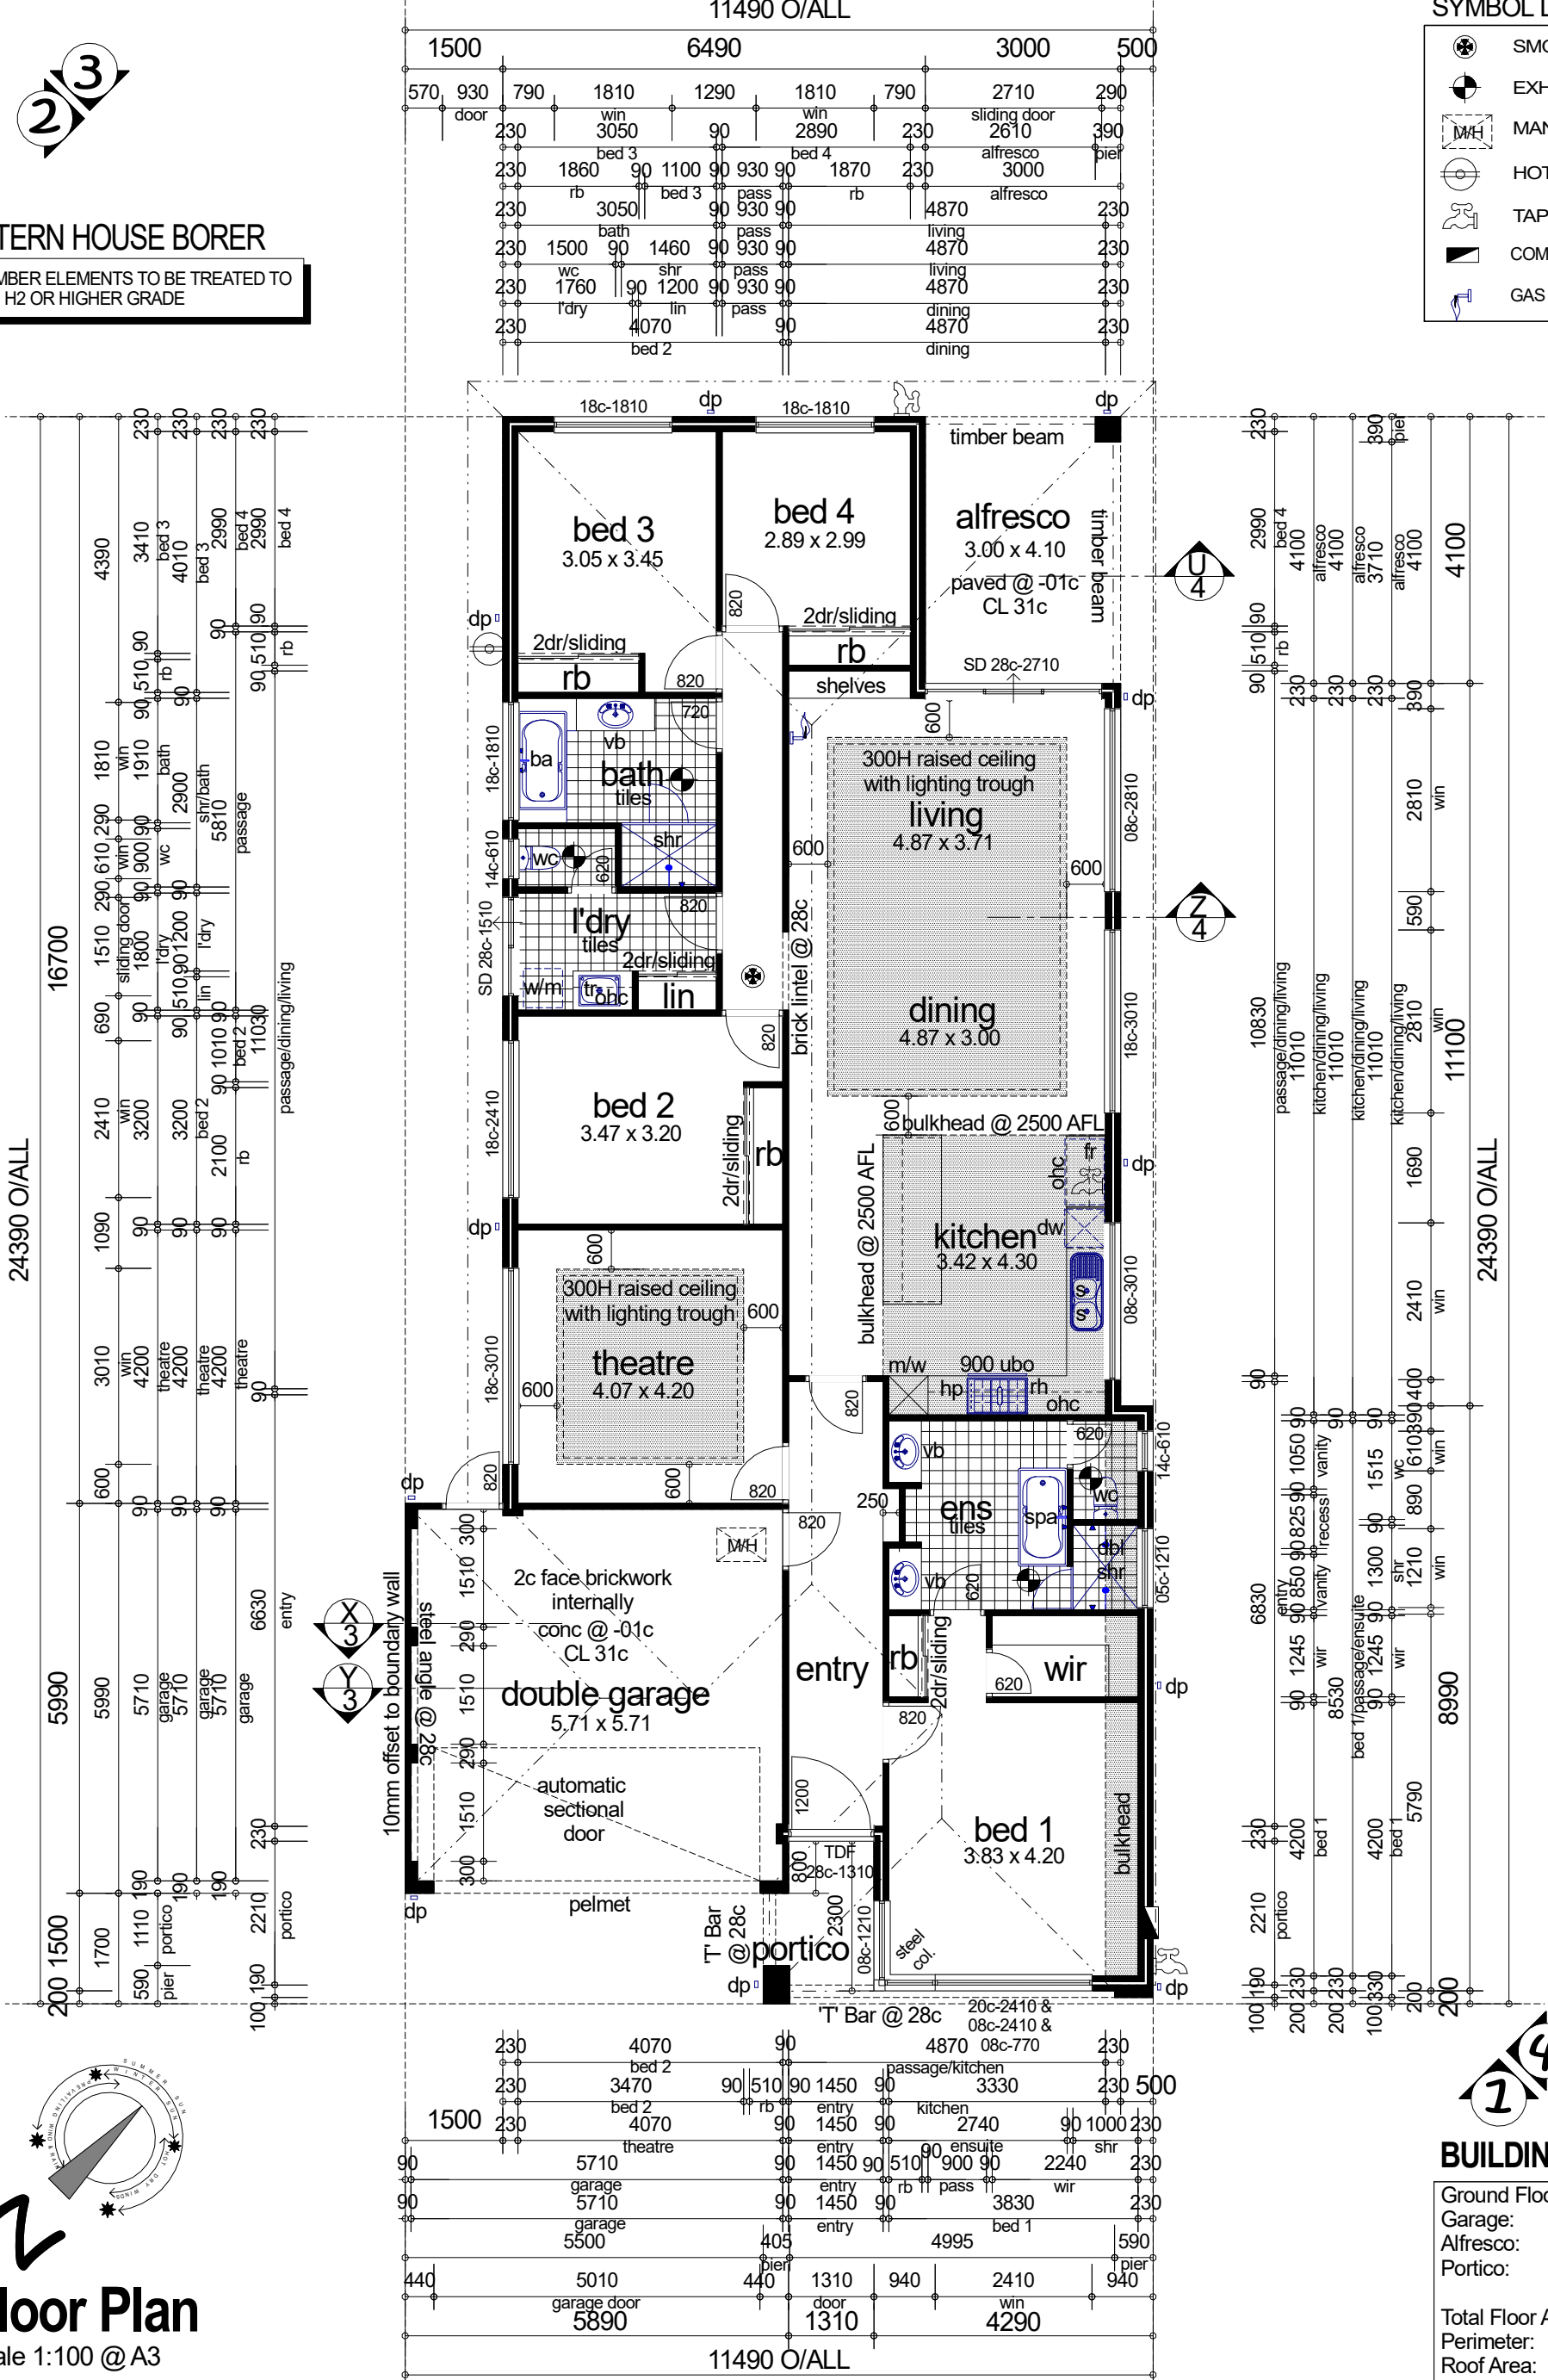

24390 O/ALL

24390 O/ALL

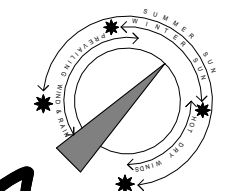

Floor Plan

Scale 1:100 @ A3

BUILDING AREA

Ground Floor:	186.62m ²
Garage:	34.33m ²
Alfresco:	12.30m ²
Portico:	4.23m ²
Total Floor Area:	237.48m²
Perimeter:	72.96lm
Roof Area:	260.32m ²

client
site
Proposed Single Storey Residence
Lot 1452, Hn 10, Azima St,
SOUTHERN RIVER

DATE: 3/08/2019
BUILDING PERMIT
CONFIRM ALL DIMENSIONS ON SITE PRIOR TO COMMENCING ANY WORK. USE WRITTEN DIMENSIONS IN PREFERENCE TO SCALING. NOTIFY THE DESIGNER IF ANY DISCREPANCIES OCCUR TO BE READ IN CONJUNCTION WITH ALL CONSULTANT DWGS
amconstruct2016@gmail.com

REV.	DATE:	DESCRIPTION:

JOB No.
19 - 930
SHEET No.
A02 of 07

