



Kitchen 1
scale 1:50 @A3


NOTE
ALL DRAWERS TO CABINETWORK TO BE ON ROLLER RUNNERS

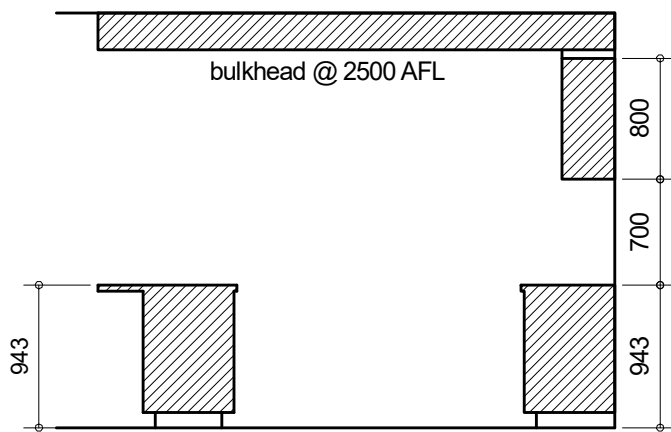


Kitchen 2
scale 1:50 @A3

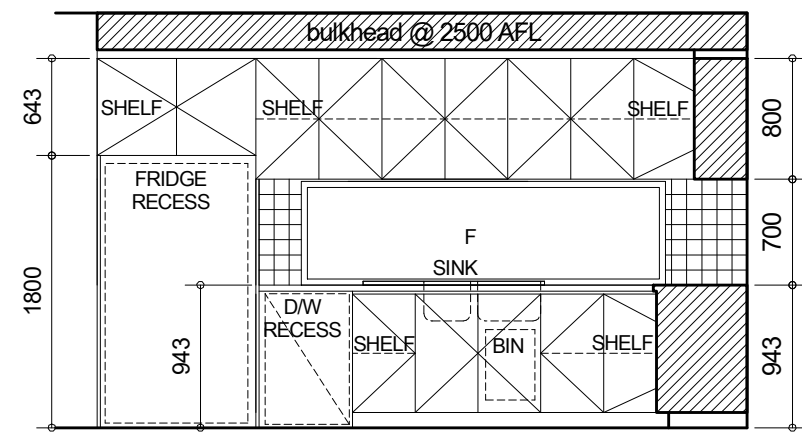


Kitchen 3
scale 1:50 @A3

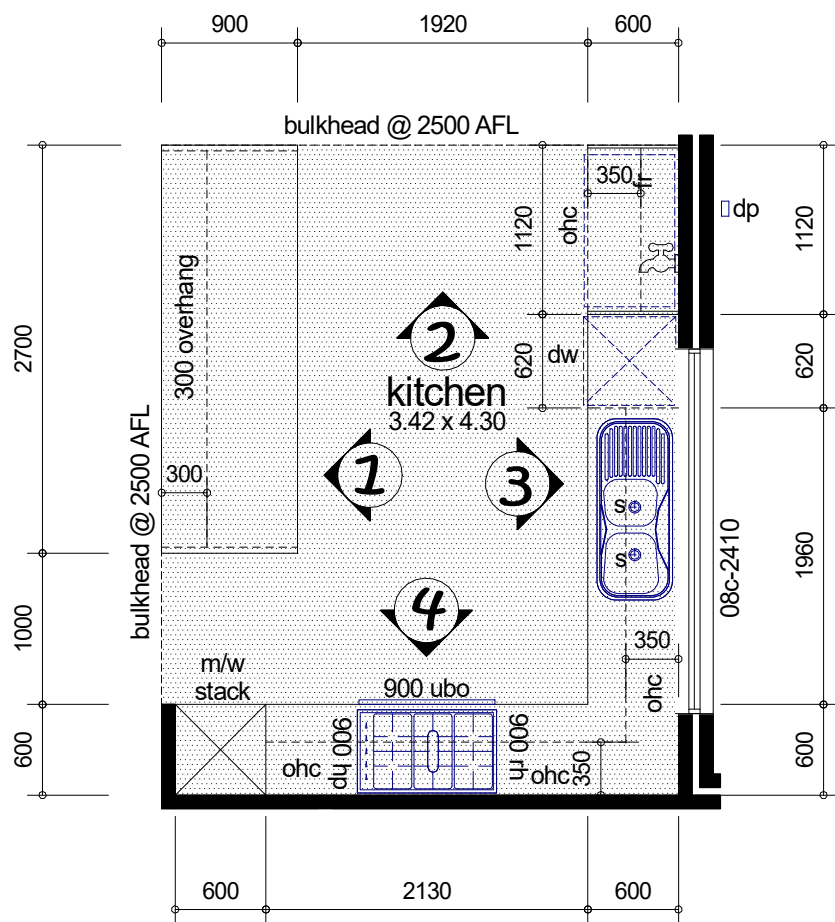


Kitchen Plan
scale 1:50 @A3

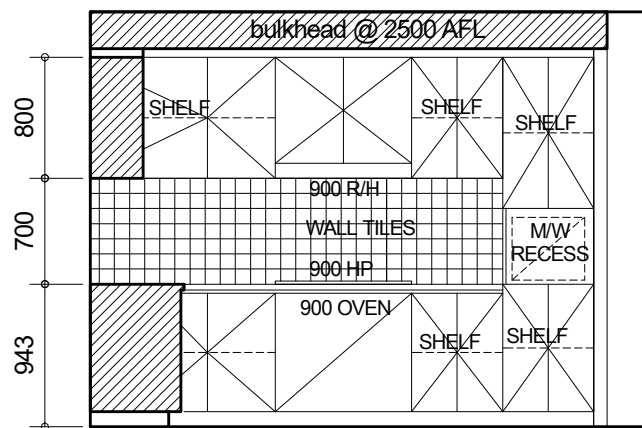


Kitchen 4
scale 1:50 @A3

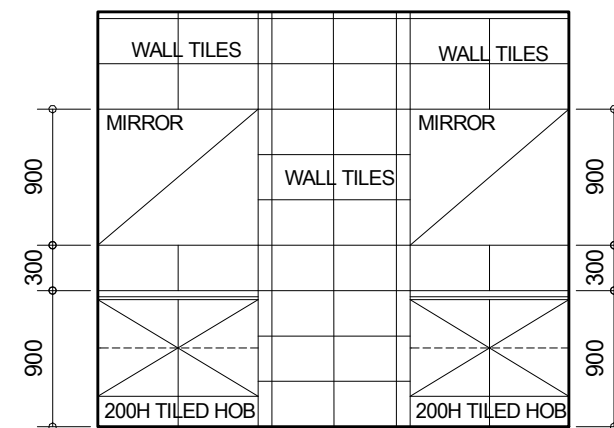

Ens 1
scale 1:50 @A3

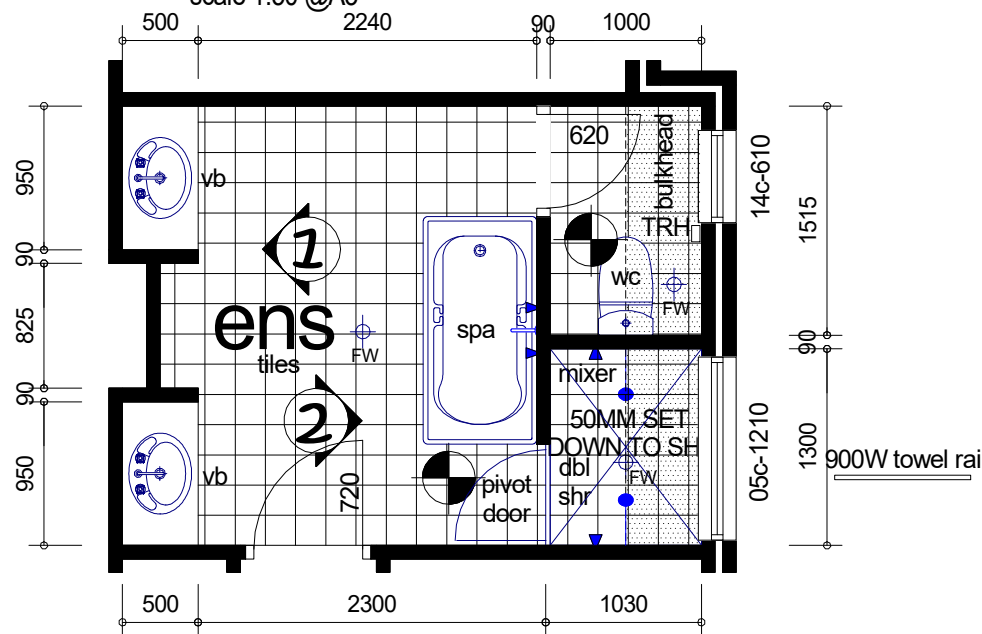

Ens Plan
scale 1:50 @A3
FULL HEIGHT WALL TILING TO ALL ENSUITE WALLS

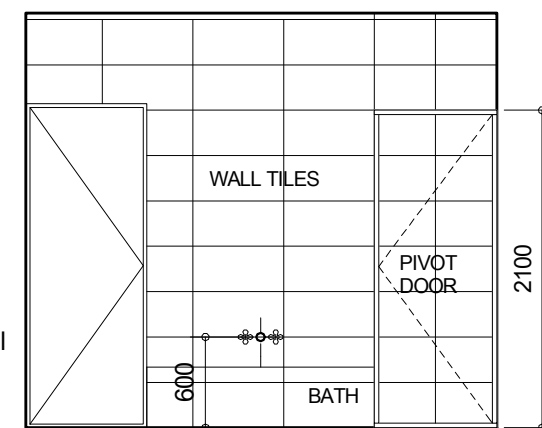

Ens 2
scale 1:50 @A3

client	DATE: 3/08/2019	REV. DATE:	DESCRIPTION:	JOB No.
site	BUILDING PERMIT			19 - 930
Proposed Single Storey Residence Lot 1452, Hn 10, Azima St, SOUTHERN RIVER	CONFIRM ALL DIMENSIONS ON SITE PRIOR TO COMMENCING ANY WORK. USE WRITTEN DIMENSIONS IN PREFERENCE TO SCALING. NOTIFY THE DESIGNER IF ANY DISCREPANCIES OCCUR TO BE READ IN CONJUNCTION WITH ALL CONSULTANT DWGS amconstruct2016@gmail.com			SHEET No. A06 of 07
				A&M CONSTRUCTION GROUP Amiad 0424 306 606