




L'dry 1
scale 1:50 @A3

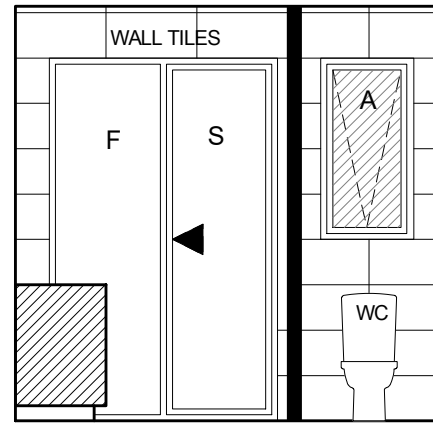


L'dry 2
scale 1:50 @A3

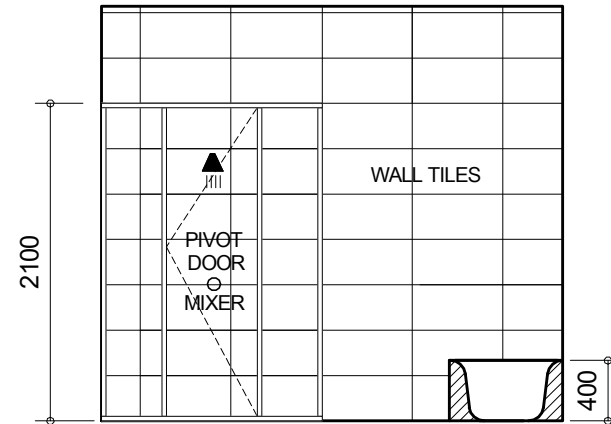

Bath 1
scale 1:50 @A3

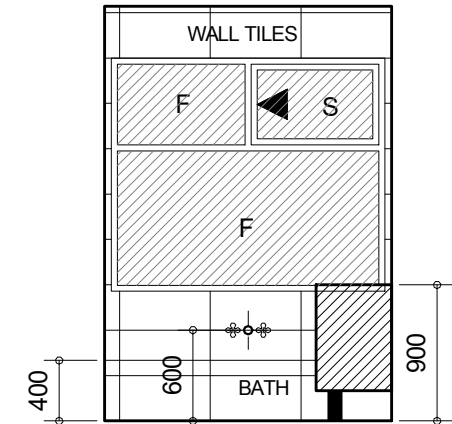


Bath 2
scale 1:50 @A3

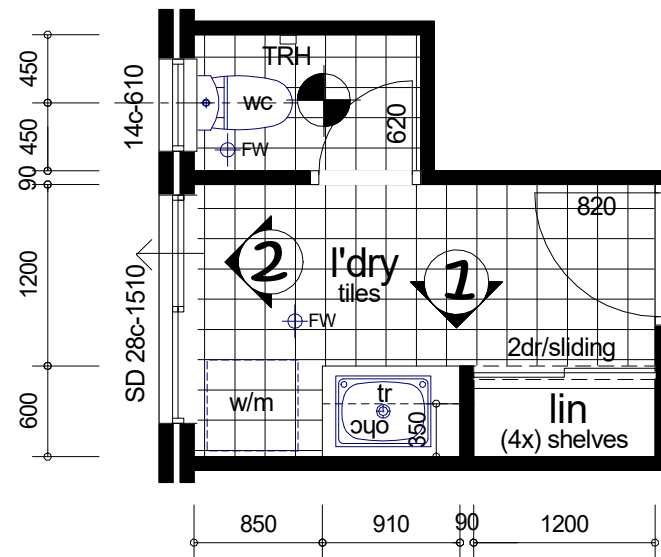


L'dry/wc Plan
scale 1:50 @A3

FULL HEIGHT WALL TILING TO ALL LDRY/WC WALLS

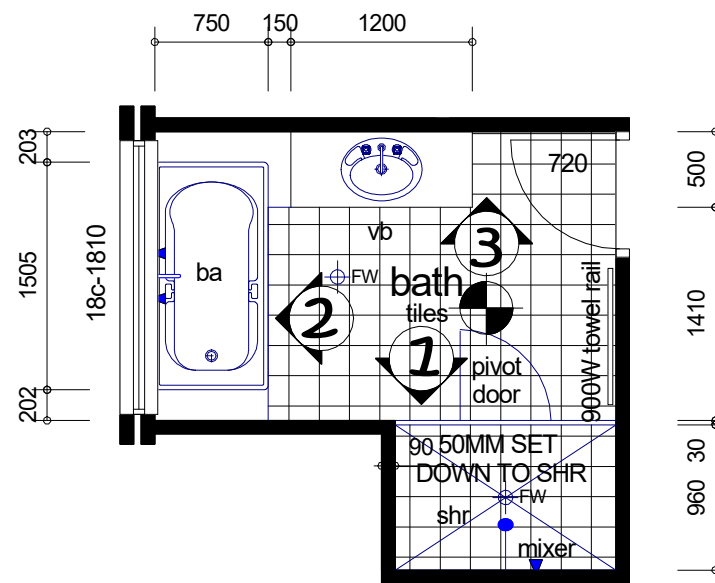


Bath Plan
scale 1:50 @A3

FULL HEIGHT WALL TILING TO ALL BATH WALLS

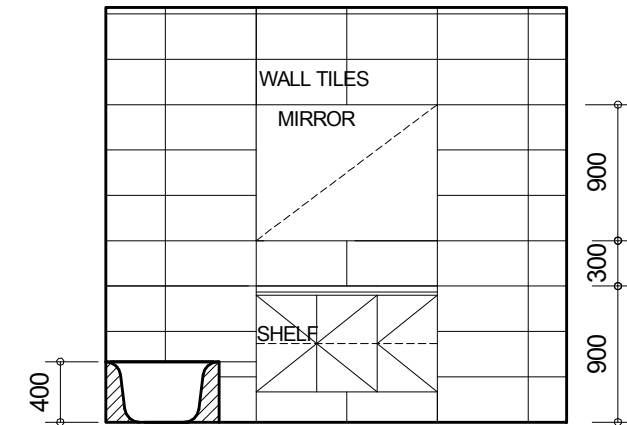

Bath 3
scale 1:50 @A3

client	DATE:	3/08/2019	REV. DATE:	DESCRIPTION:	JOB No.	
	site	BUILDING PERMIT			19 - 930	
Proposed Single Storey Residence Lot 1452, Hn 10, Azima St, SOUTHERN RIVER		<small>CONFIRM ALL DIMENSIONS ON SITE PRIOR TO COMMENCING ANY WORK. USE WRITTEN DIMENSIONS IN PREFERENCE TO SCALING. NOTIFY THE DESIGNER IF ANY DISCREPANCIES OCCUR TO BE READ IN CONJUNCTION WITH ALL CONSULTANT DWGS</small> amconstruct2016@gmail.com			SHEET No.	A07 of 07 CONSTRUCTION GROUP Amiad 0424 306 606